




DET. AMADEIRADO DECK
ESC. 1:50

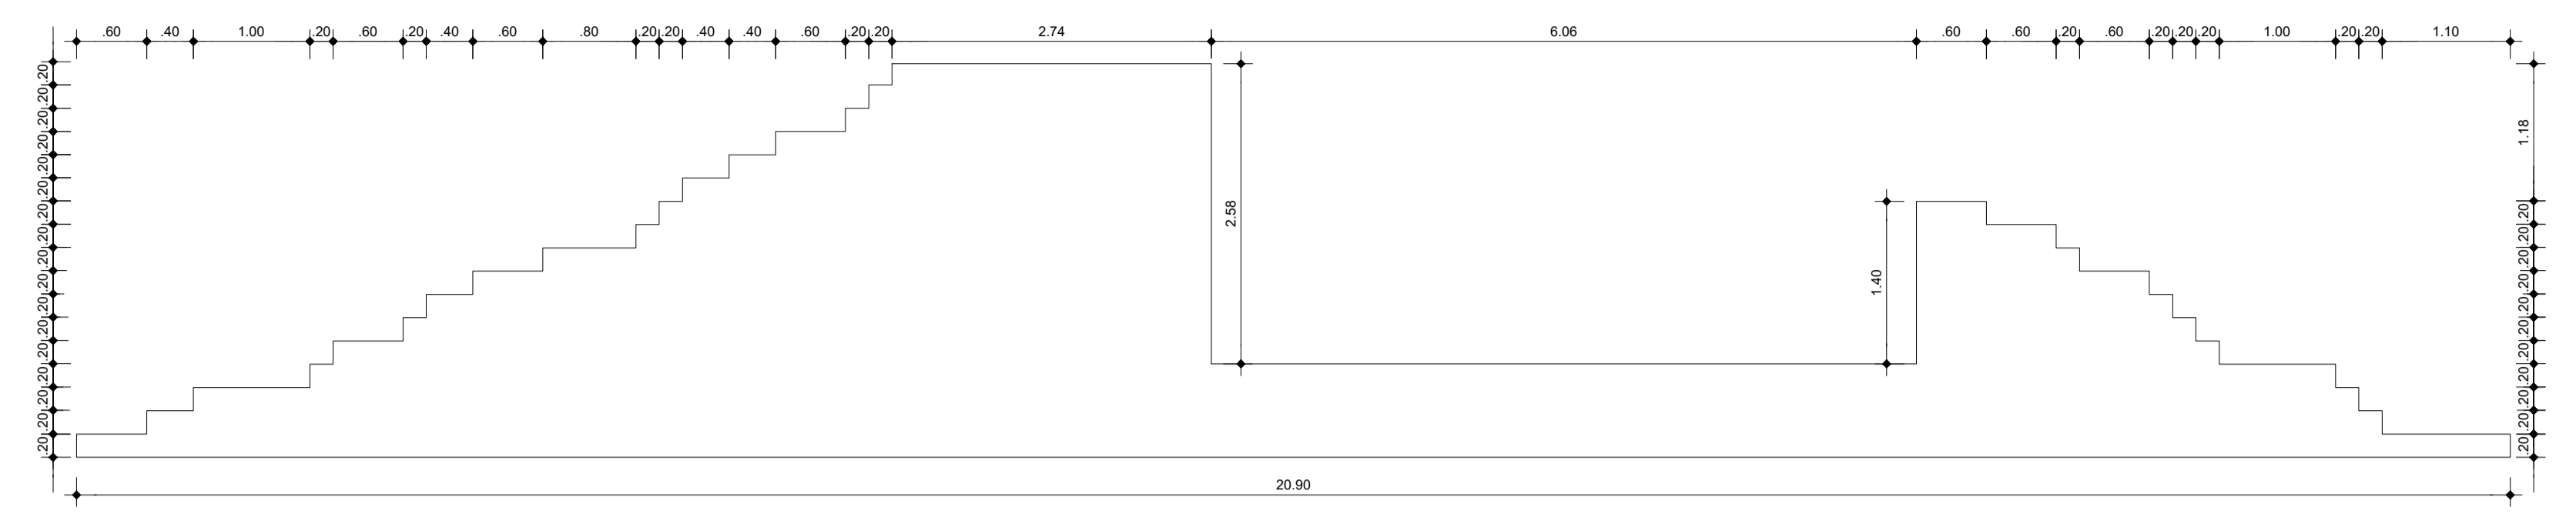


DET. AMADEIRADO QUIOSQUE 01
ESC. 1:50

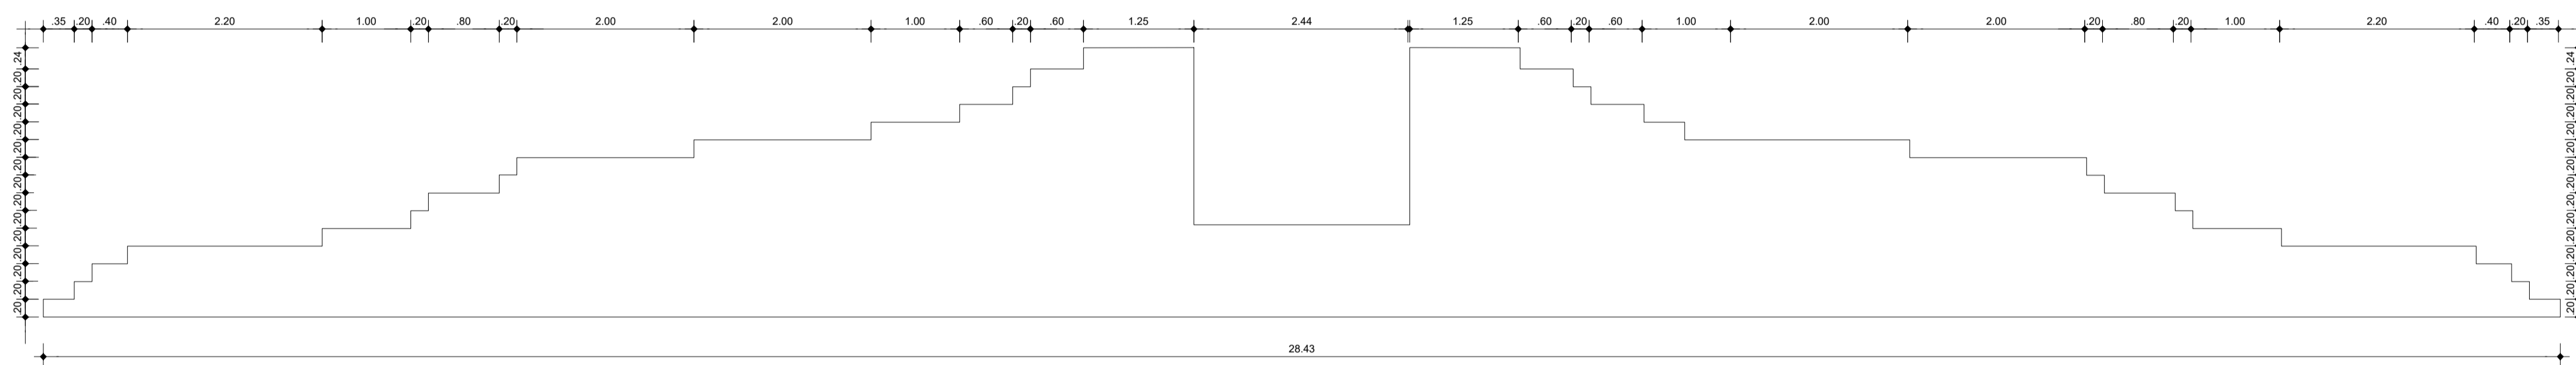


DET. AMADEIRADO MULTIUSO
ESC. 1:50

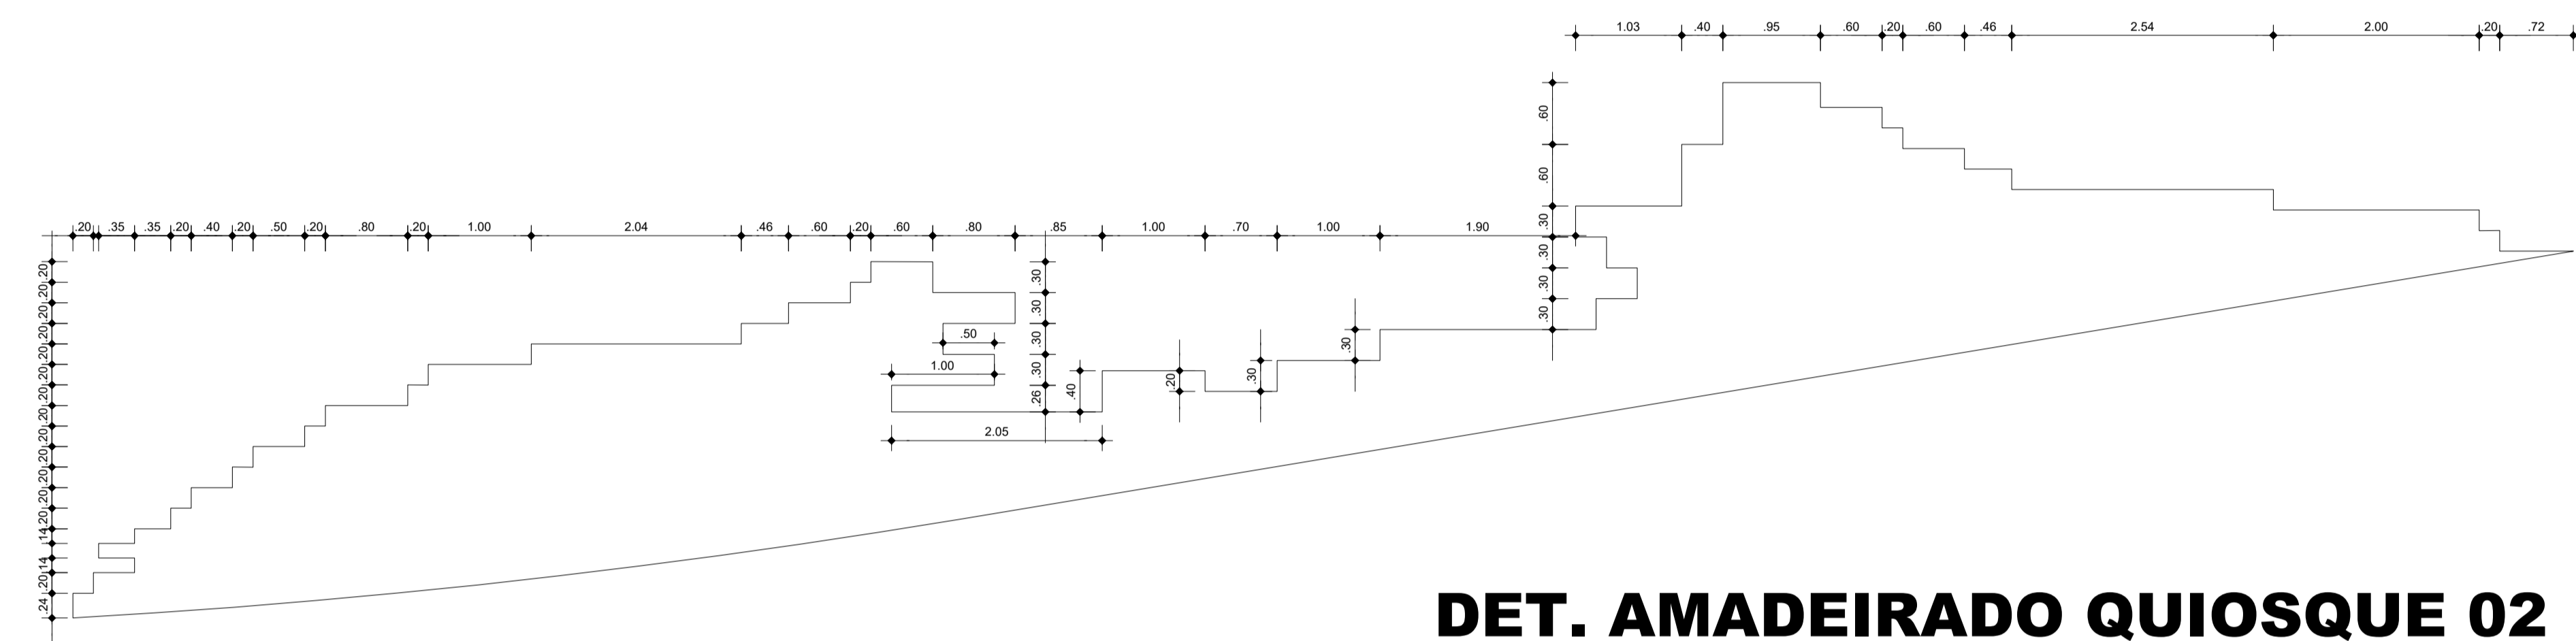


DET. AMADEIRADO QUIOSQUE 02
ESC. 1:50

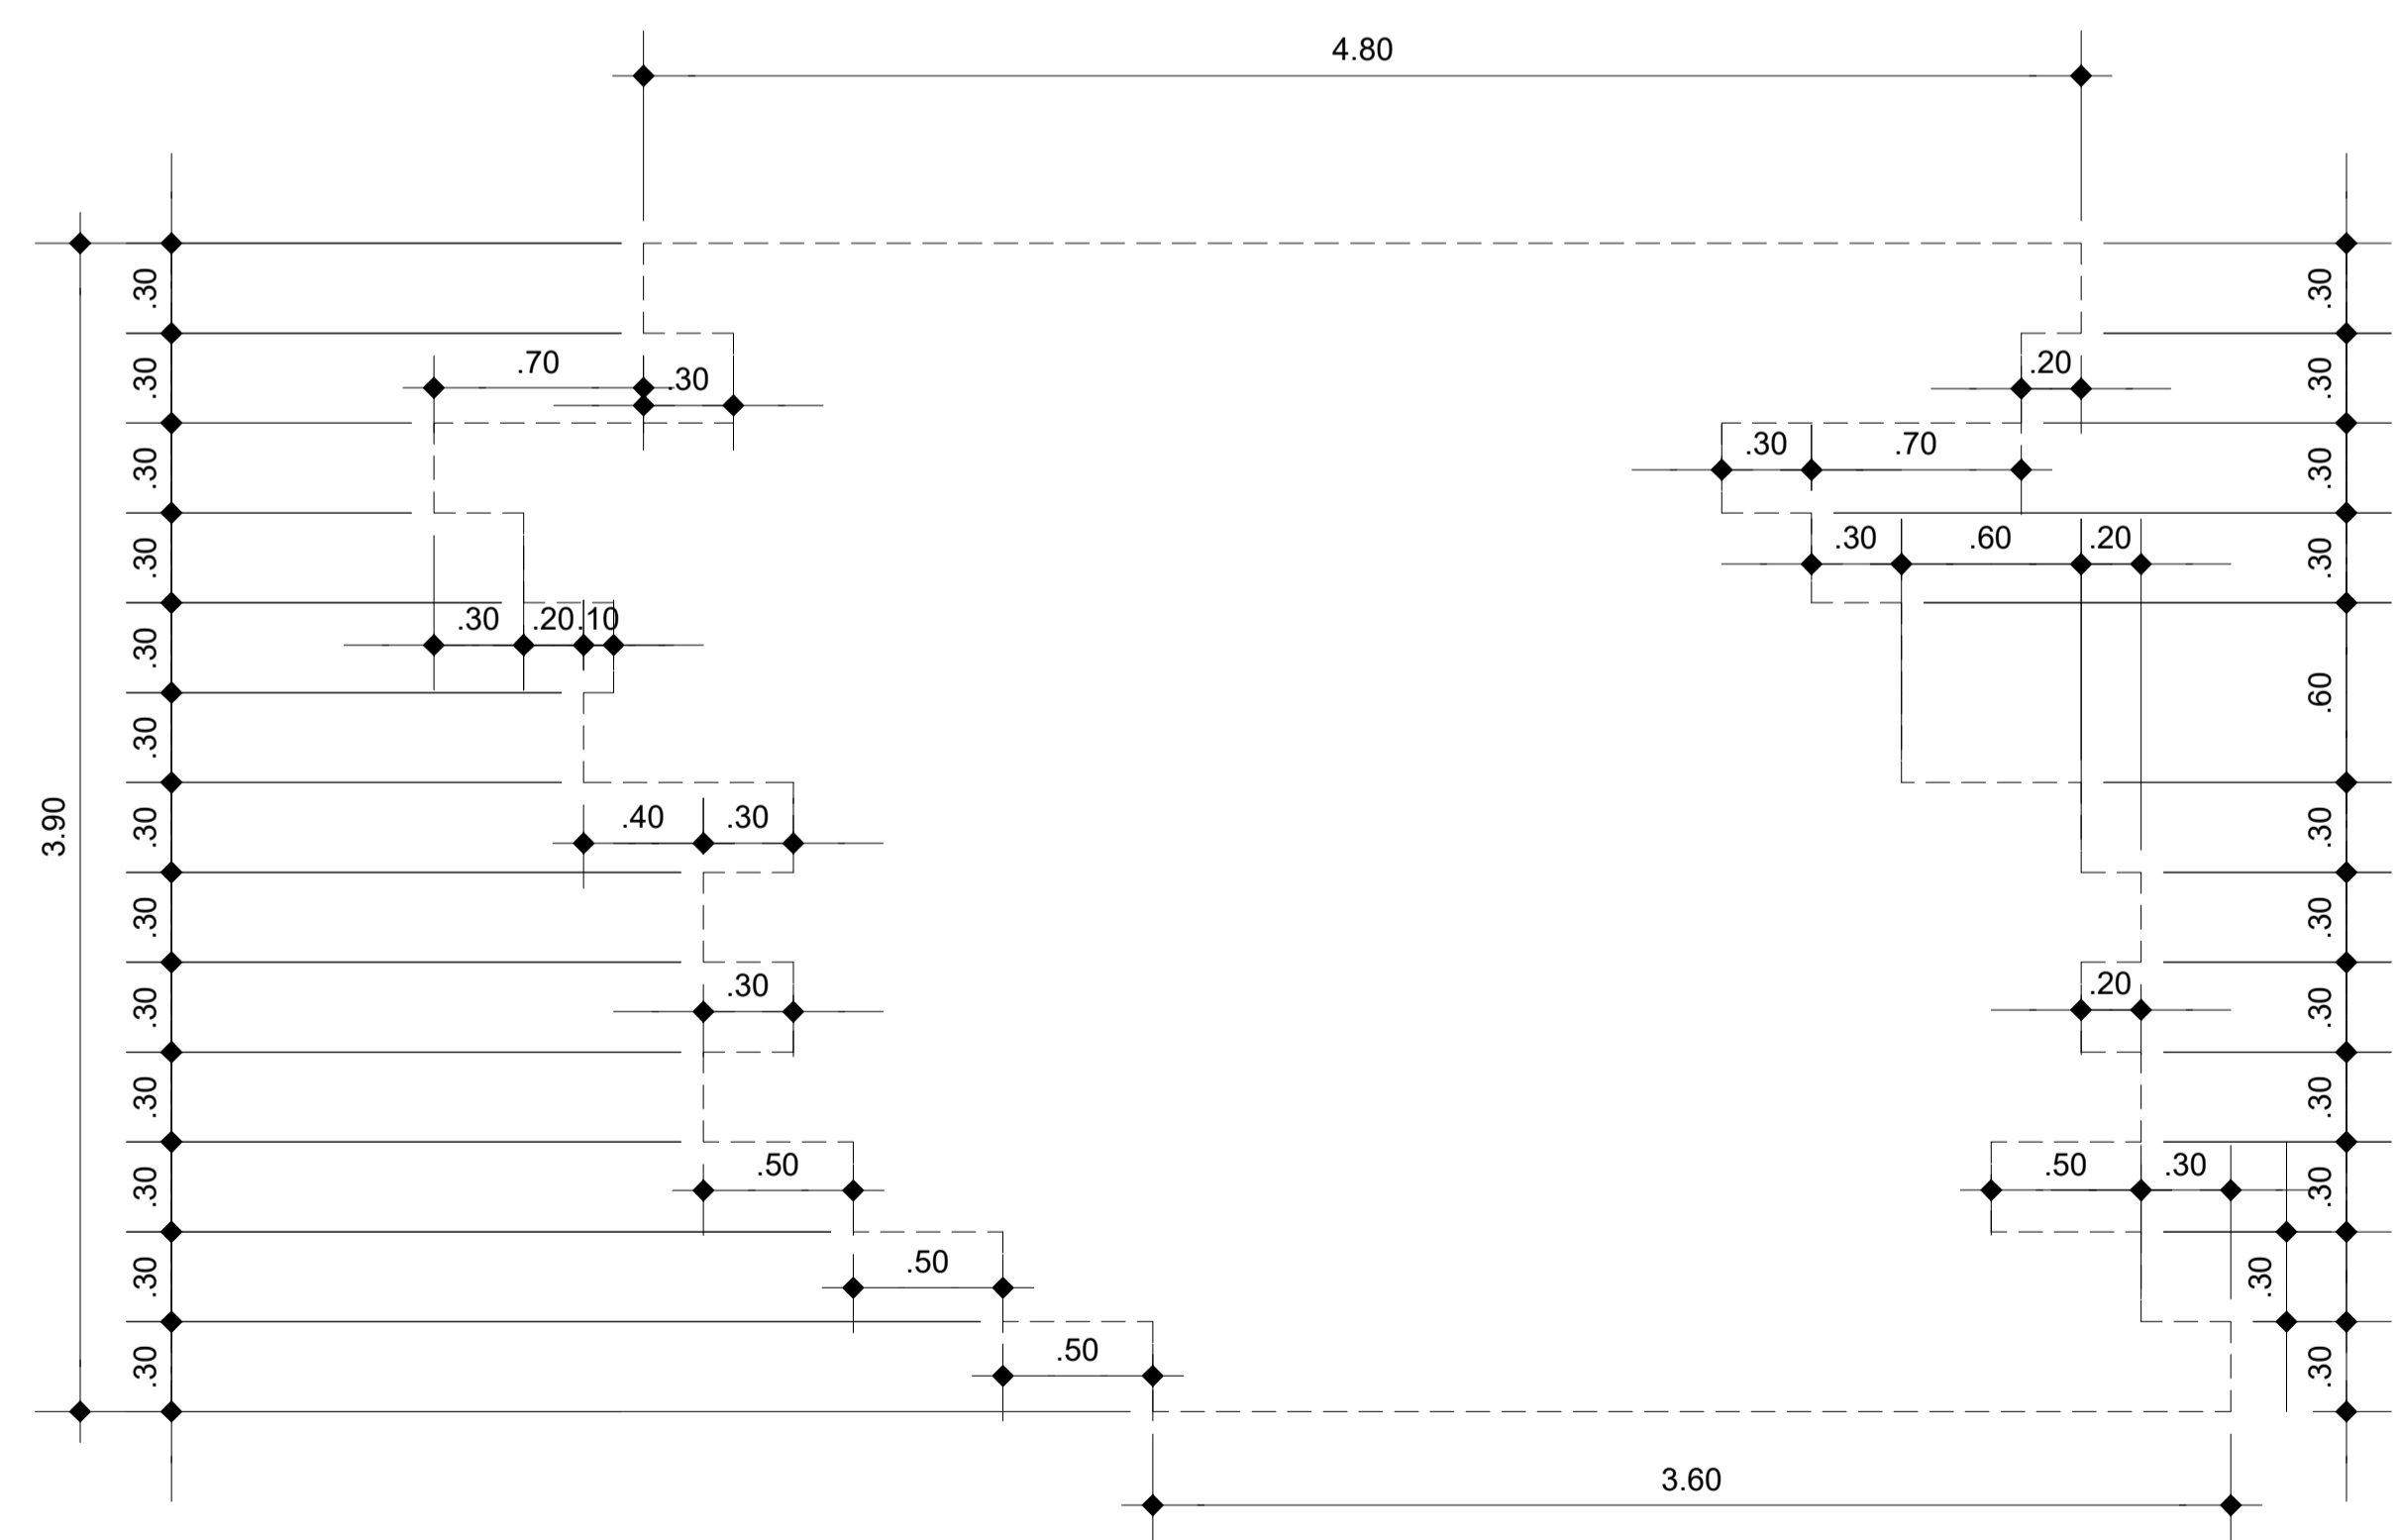


DET. CANTEIRO 1
ESC. 1:25

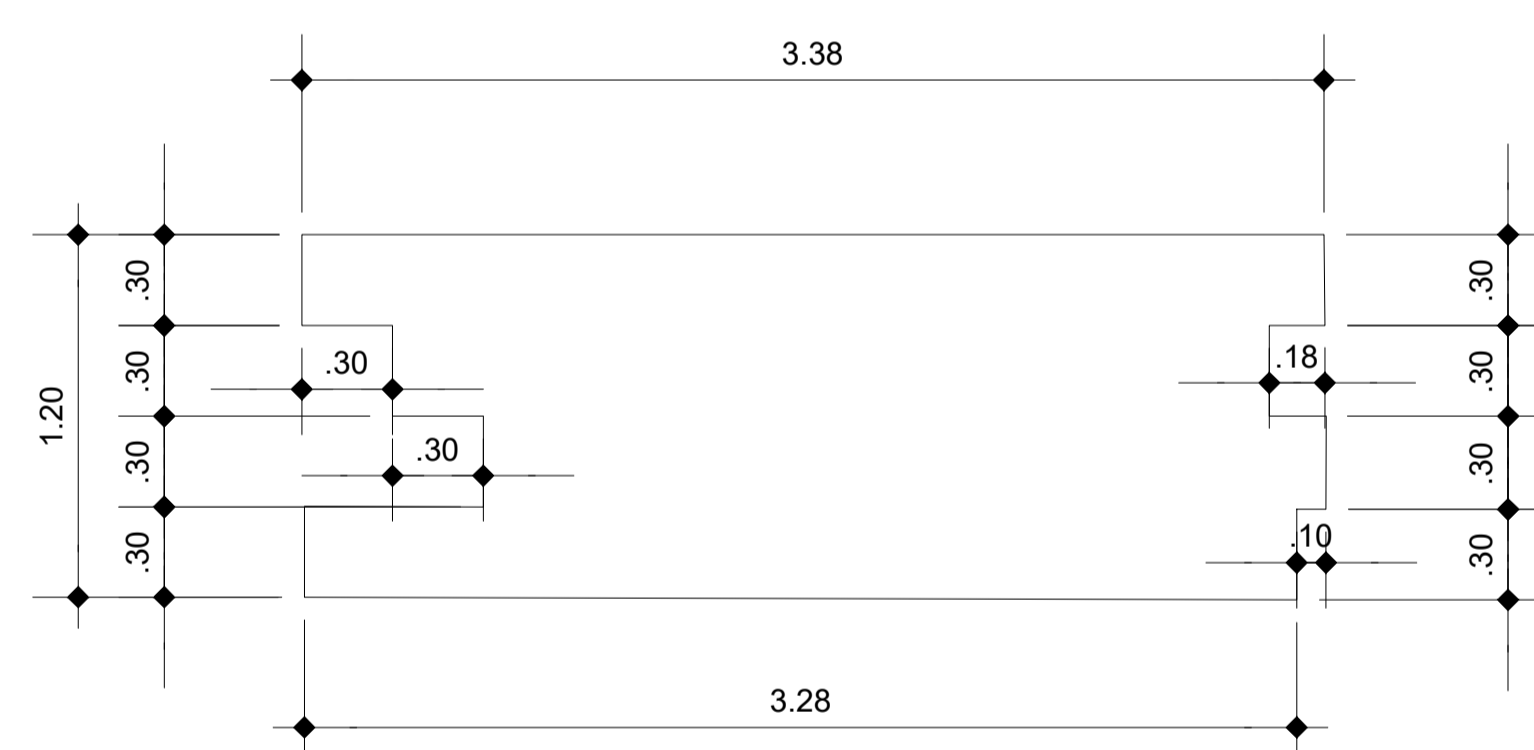

DET. CANTEIRO 2
ESC. 1:25

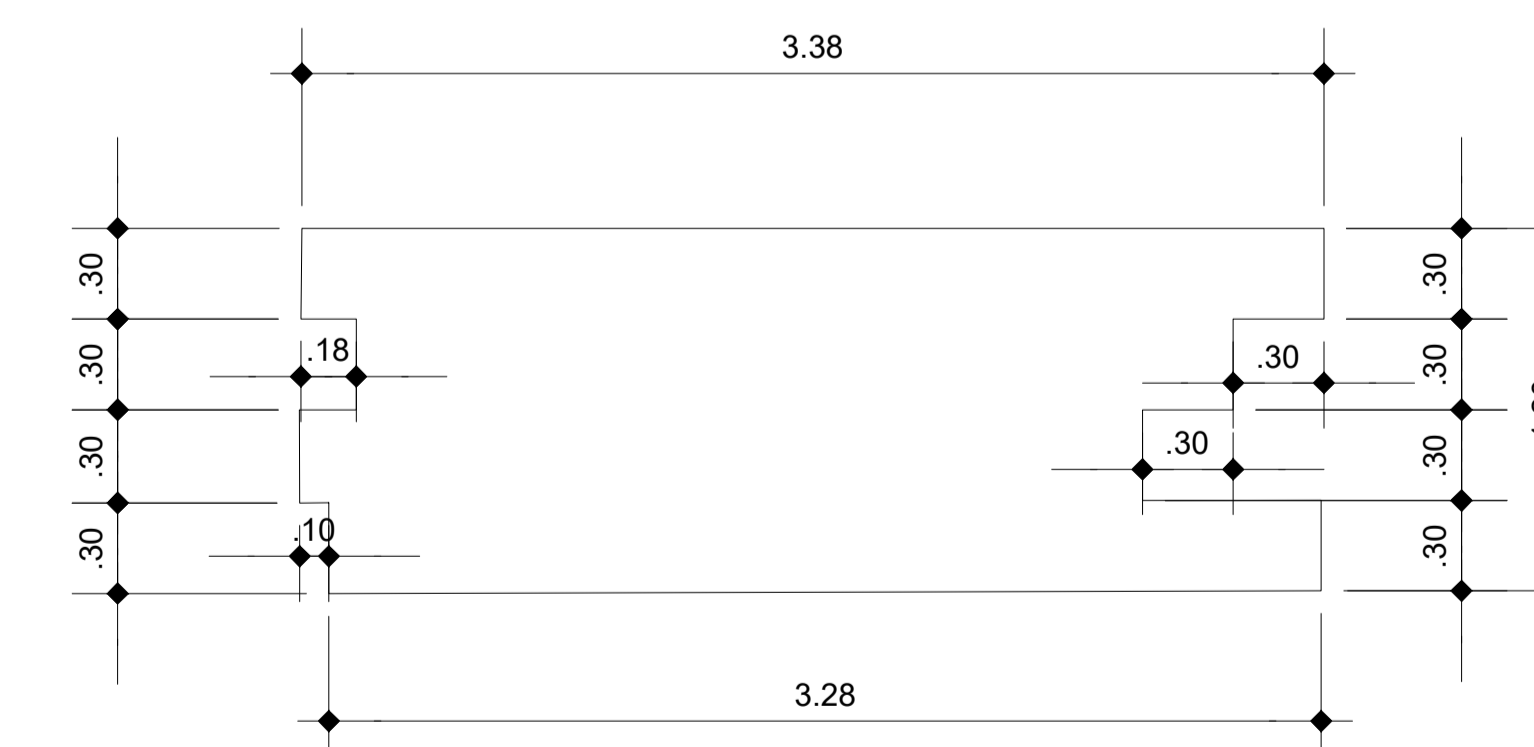

DET. CANTEIRO 3
ESC. 1:25

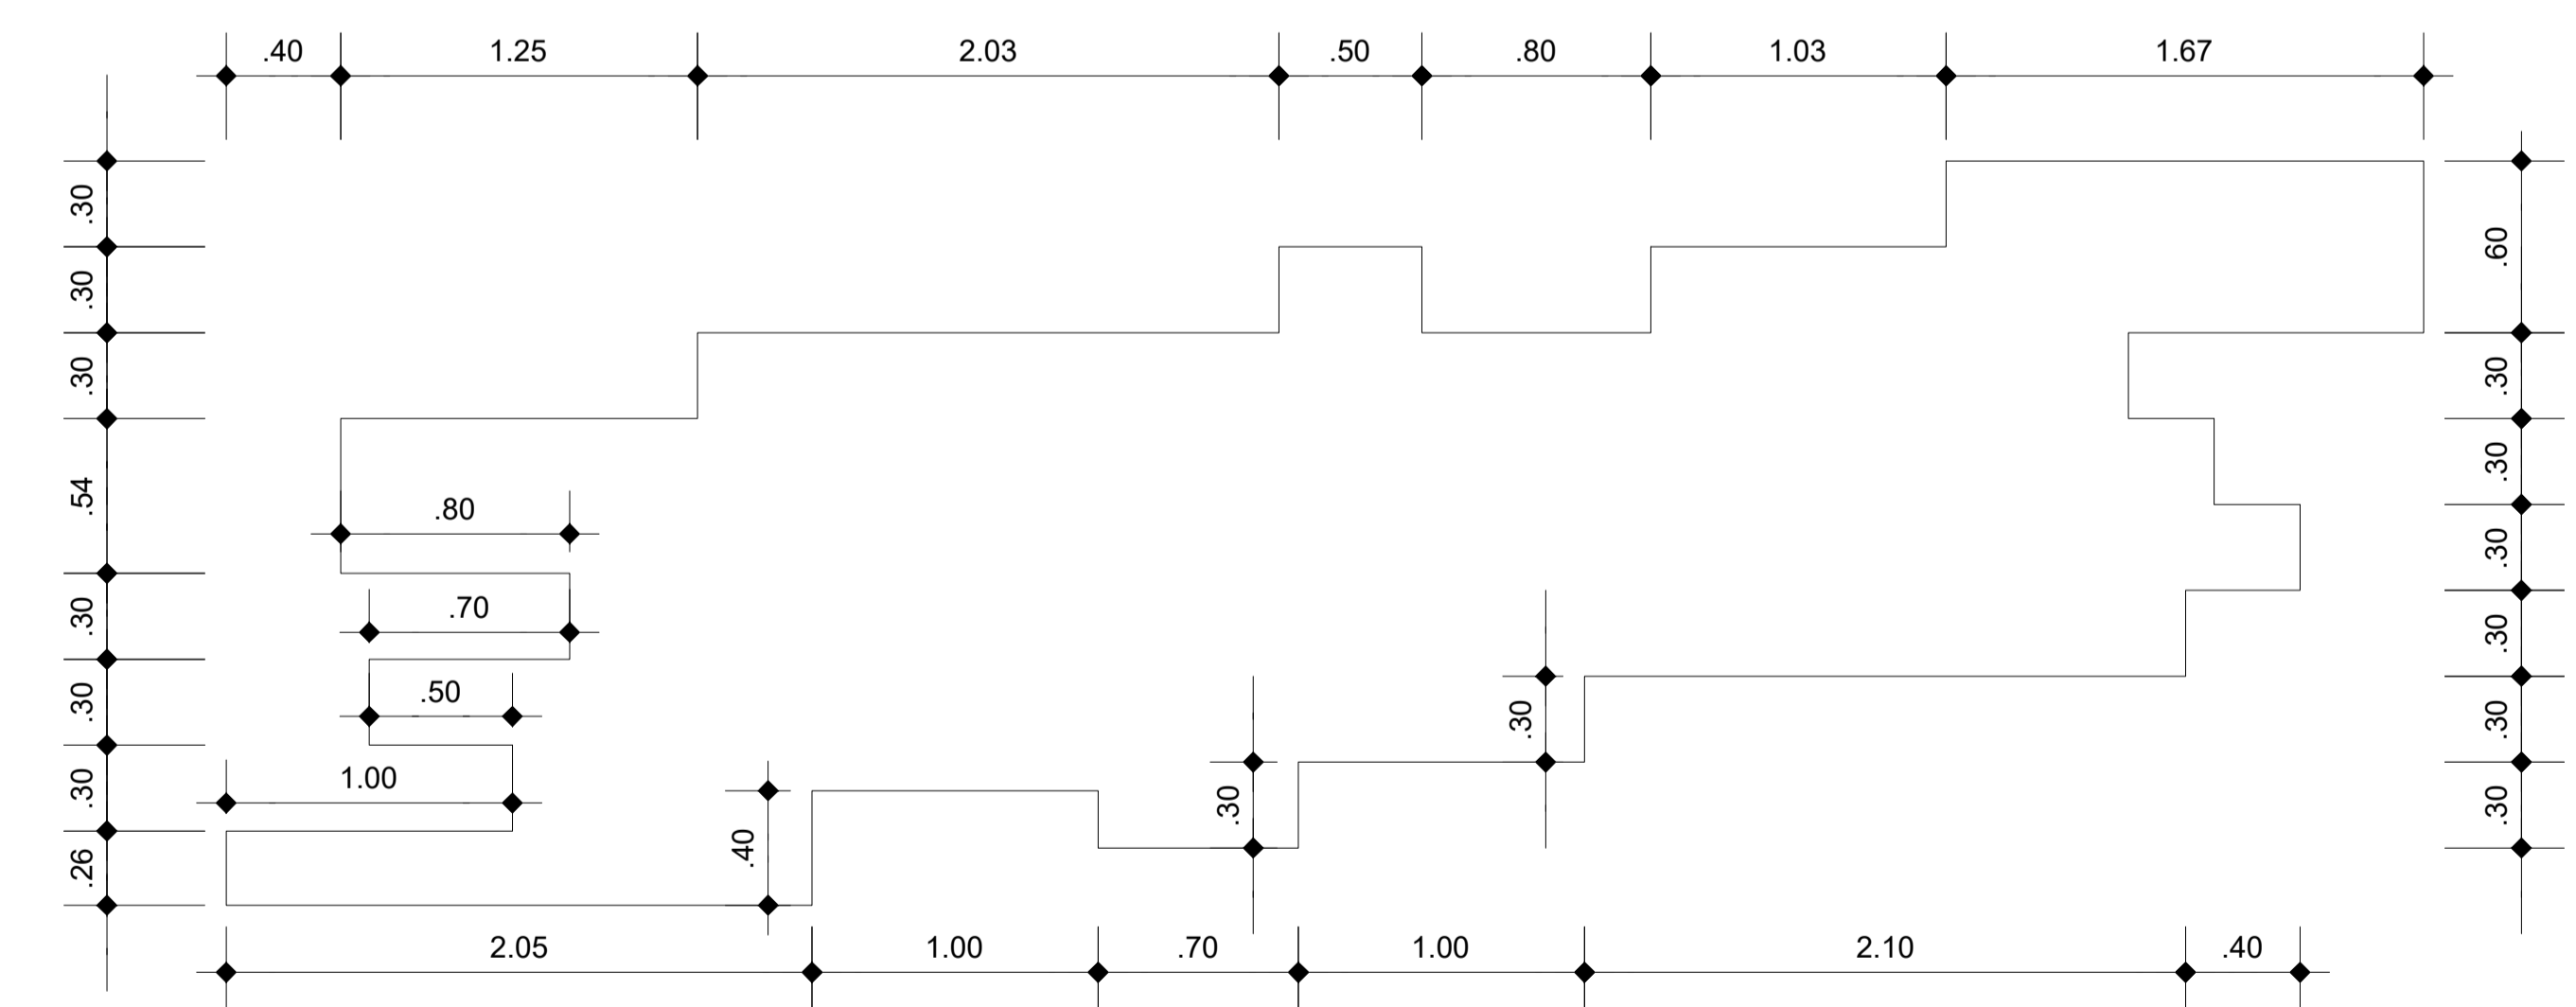

DET. CANTEIRO 4
ESC. 1:25