

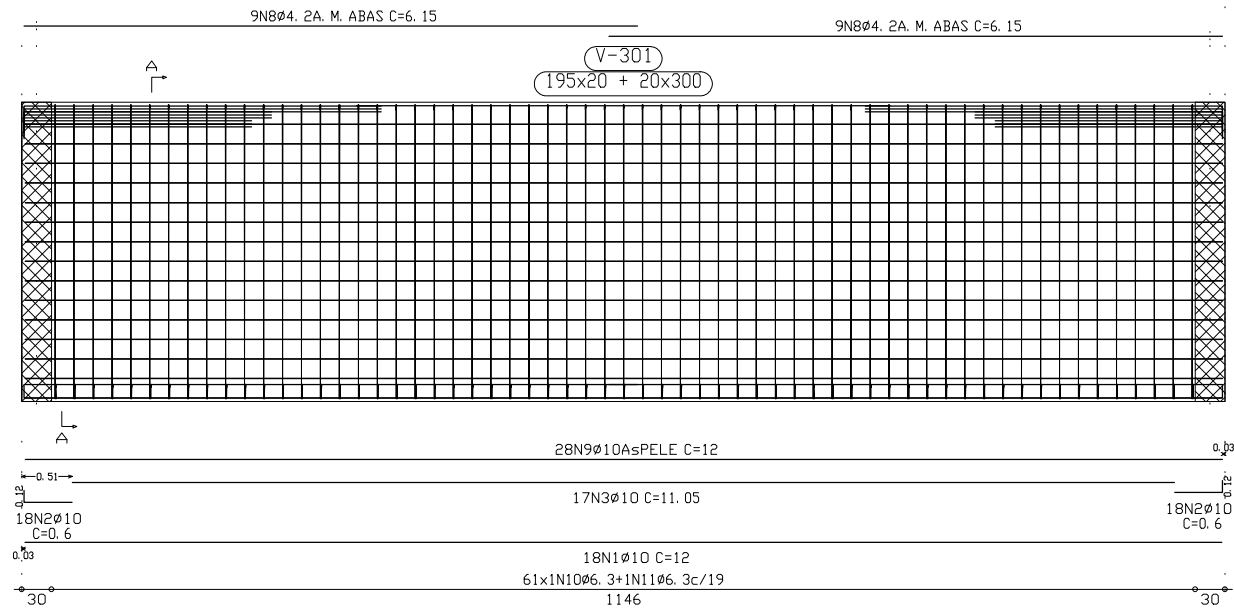


VIGAT  
Quebra de Energia  
V 1  
Escala 1: 50

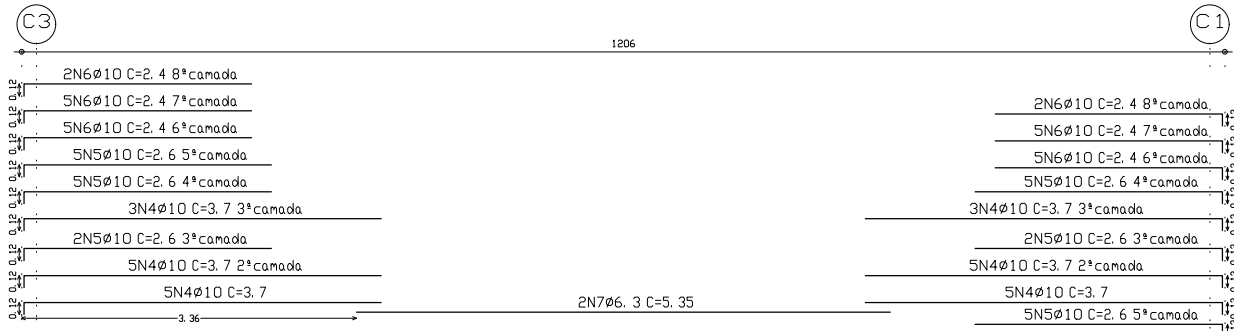

Corte A  
Escala 1: 20

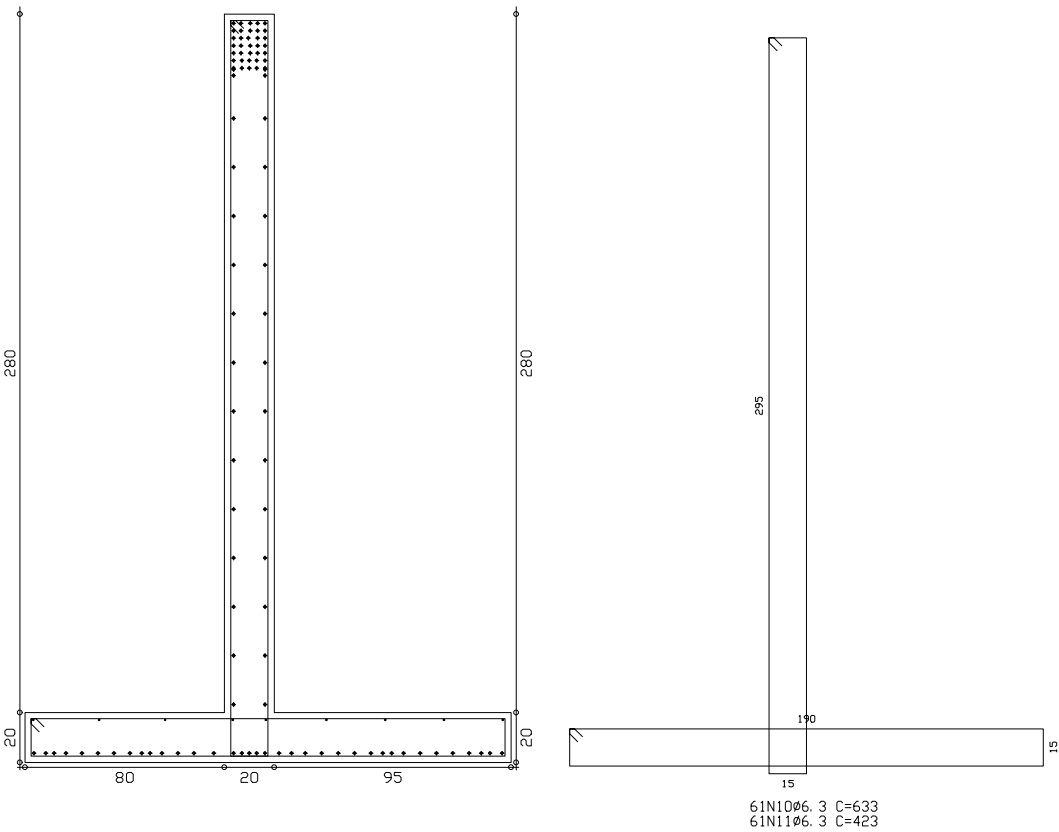

Elemento	Pos	Diam	Q	Dob	Reta	Dob	Comp	Tota	CA-50-A	CA-60-B
V 1	1	Ø10	18	1200	1200	1200	1200	21600	135.6	
	2	Ø10	36	48	60	60	2160	13.6		
	3	Ø10	17	1105	1105	1105	18785	118.0		
	4	Ø10	26	358	370	370	9620	60.4		
	5	Ø10	24	12	248	260	6240	39.2		
	6	Ø10	24	12	228	240	5760	36.2		
	7	Ø6.3	2	535	535	535	1070	2.6		
	8	Ø4.2	18	615	615	615	11070			12.1
	9	Ø10	28	1200	1200	1200	33600	211.0		
	10	Ø6.3	61	633	633	633	38613	95.5		
	11	Ø6.3	61	423	423	423	25803	63.8		
Total+10%									853.5	13.3
									Ø4.2: 0.0	13.3
									Ø6.3: 178.1	0.0
									Ø10: 675.4	0.0
									Total: 853.5	13.3



**PREFEITURA MUNICIPAL DE ANANINDEUA**  
SECRETARIA MUNICIPAL DE SANEAMENTO E INFRAESTRUTURA  
DEPARTAMENTO DE OBRAS

**PROJETO DE INFRAESTRUTURA URBANA**  
LIGAÇÃO DO ARMCO COM VERTEDOURO

LOCAL:

EXTENSÃO:

DATA: MARÇO/2025

BAIRRO:

ESCALA: S/ ESCALA

PRANCHA  
06/07