




PLANTA GERAL
ESC.: 1:500

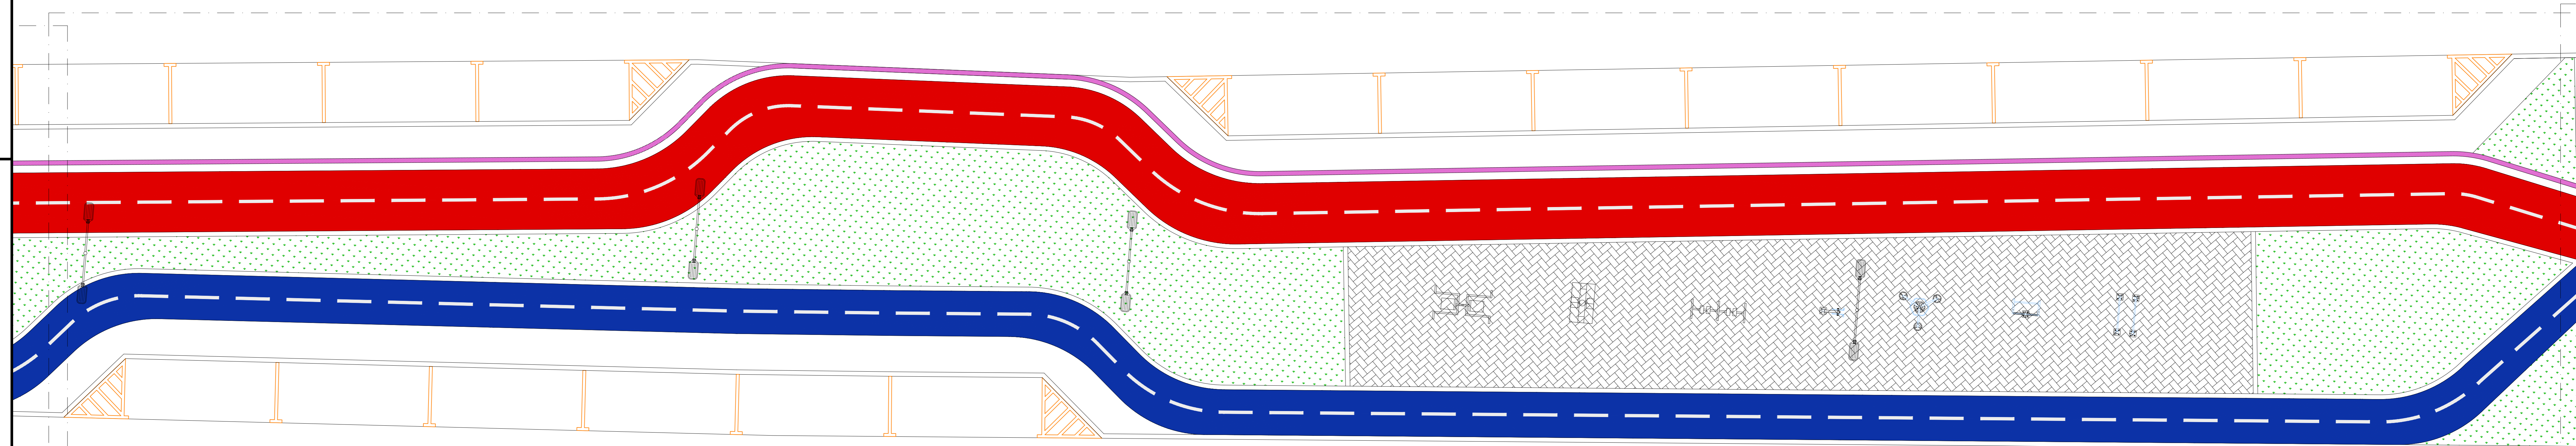

CANTEIRO 02 - LAYOUT
ESC.: 1:75

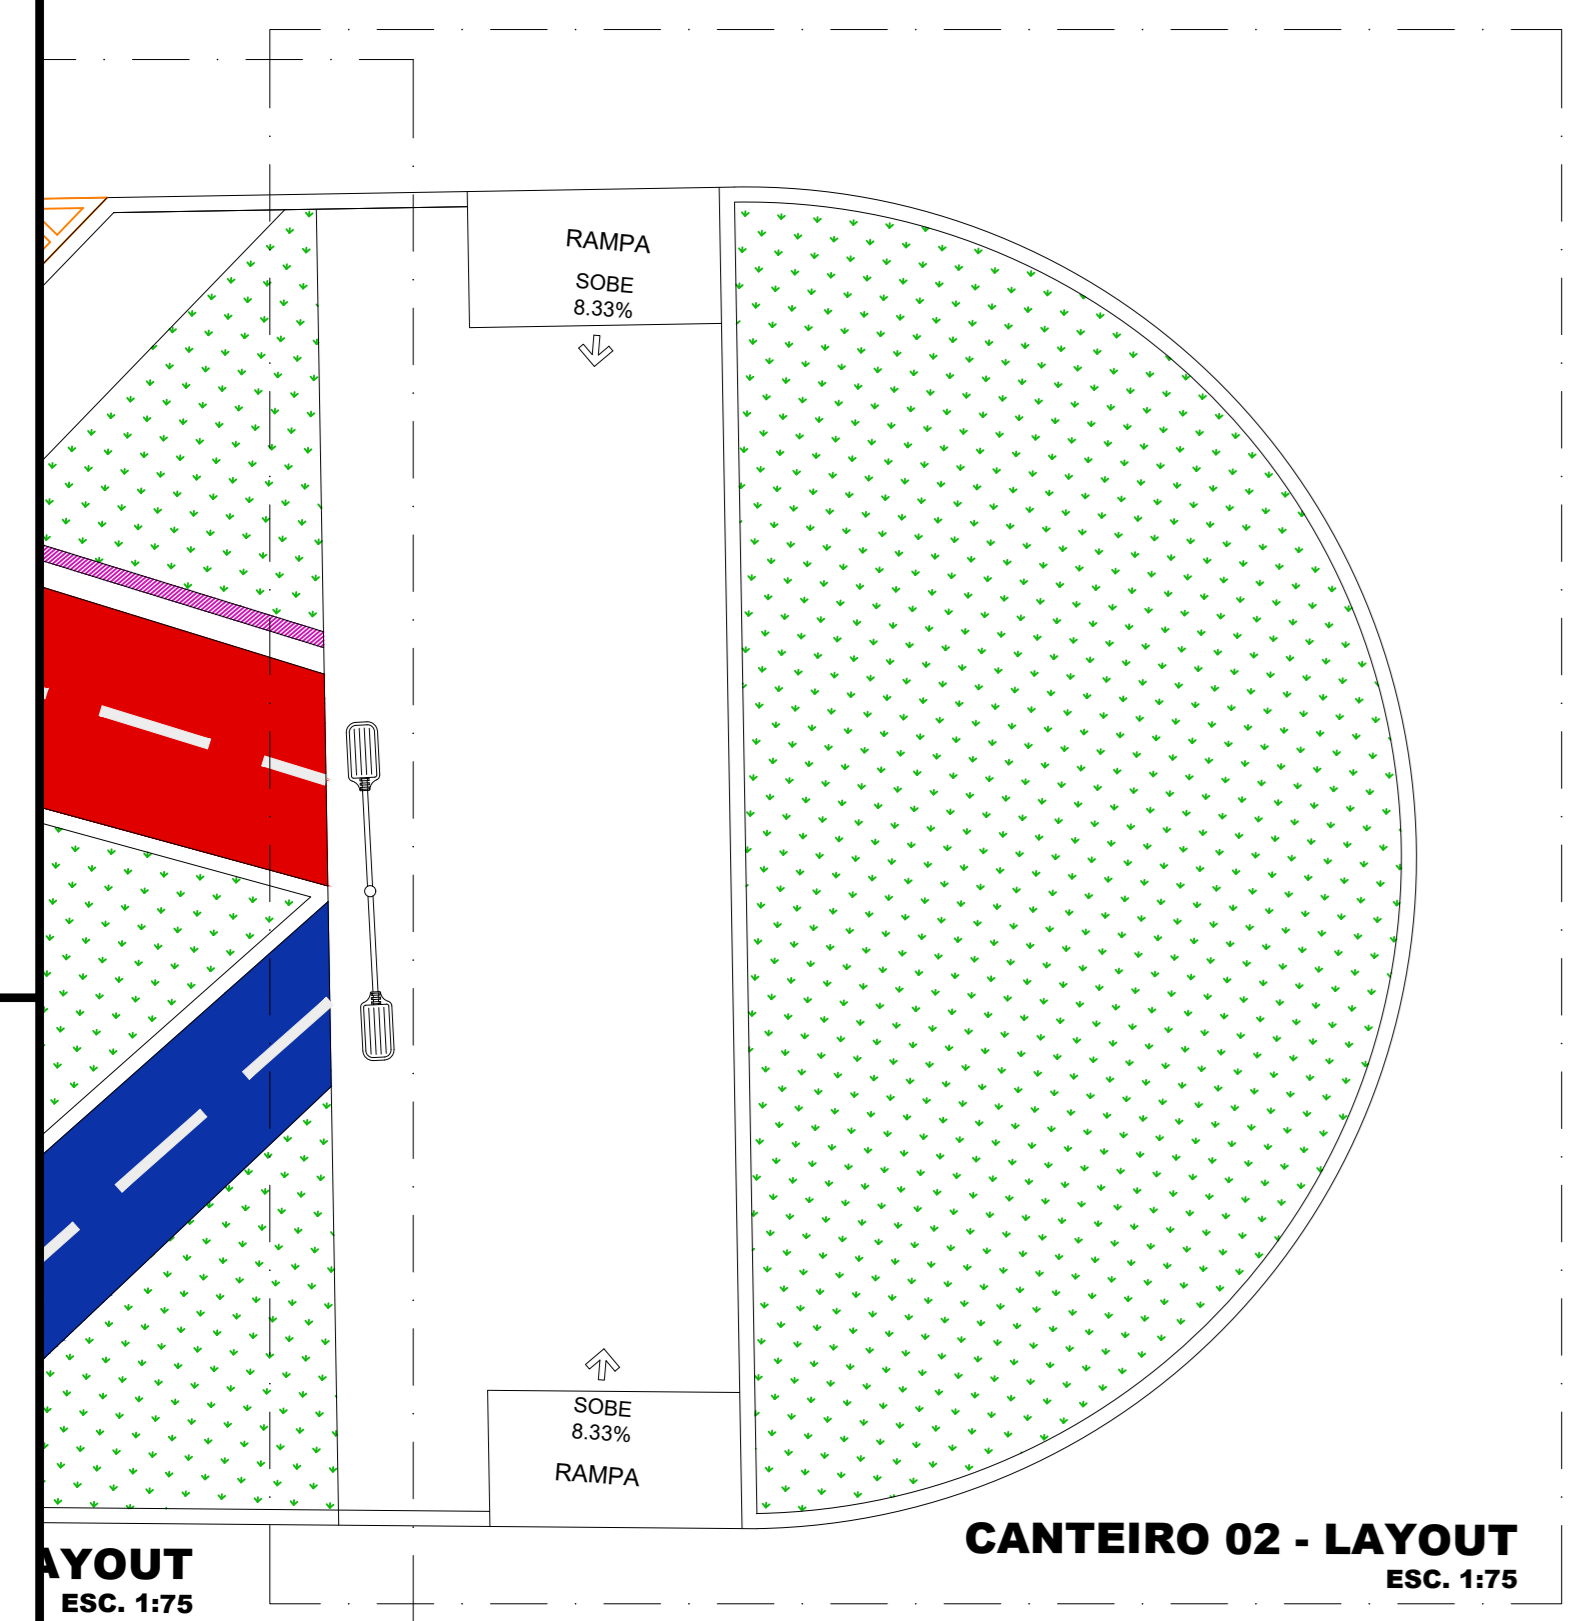

LAYOUT ESC.: 1:75
CANTEIRO 02 - LAYOUT ESC.: 1:75

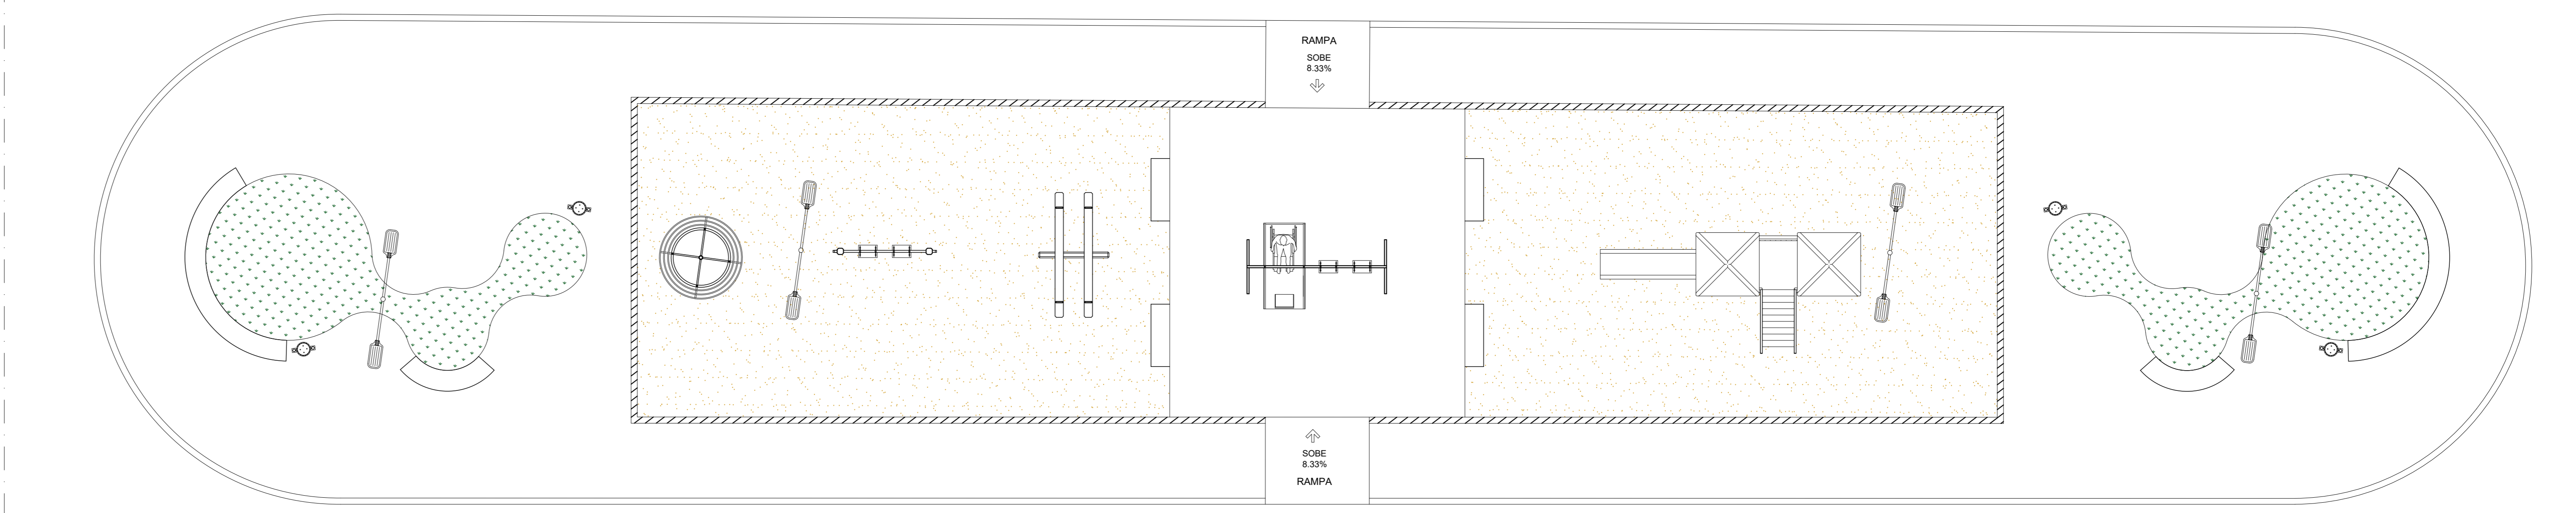

PLAYGROUND - LAYOUT
ESC.: 1:75